
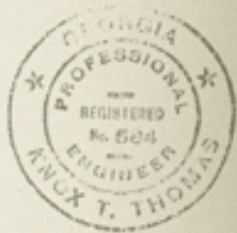


LOTS SHOWN ON THIS PLAT ARE SOLD SUBJECT TO RESTRICTIONS SET OUT IN AGREEMENT BETWEEN BRIARWOOD, INCORPORATED, MRS. CHARLOTTE L. HANCOCK, AND FULTON NATIONAL BANK OF ATLANTA, DATED AUGUST 15, 1939 AND RECORDED IN DEKALB COUNTY RECORDS BOOK 497 PAGE 520.

THIS PLAT, SUBJECT TO SAID RESTRICTIONS, IS HEREBY APPROVED.

THIS 18TH DAY OF DECEMBER, 1939.

SCOTT CANDLER, AS COMMISSIONER OF ROADS AND REVENUES, DEKALB COUNTY, GEORGIA.

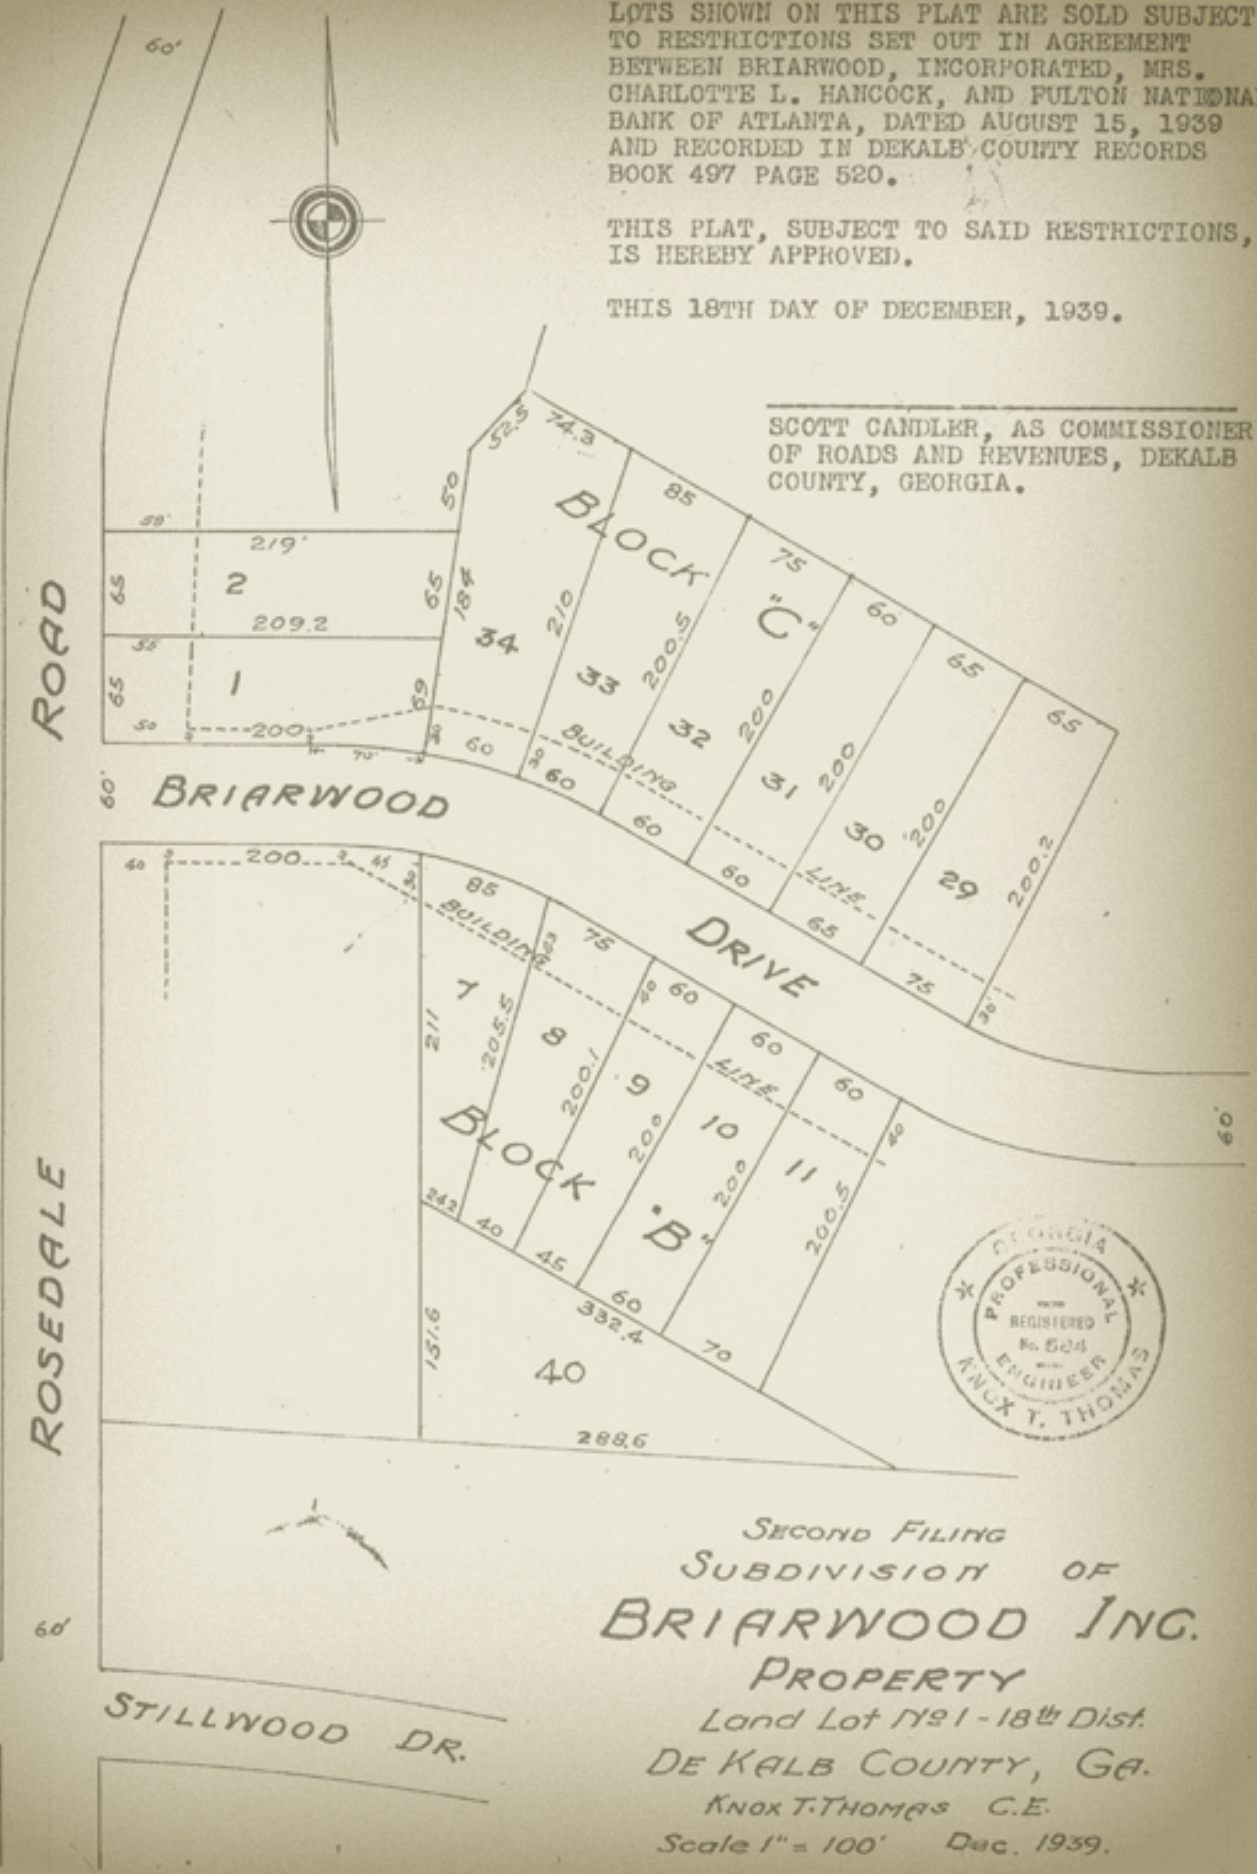

SECOND FILING
 SUBDIVISION OF
BRIARWOOD INC.
 PROPERTY
 Land Lot No 1 - 18th Dist.
 DE KALB COUNTY, GA.
 KNOX T. THOMAS C.E.
 Scale 1" = 100' Dec. 1939.