


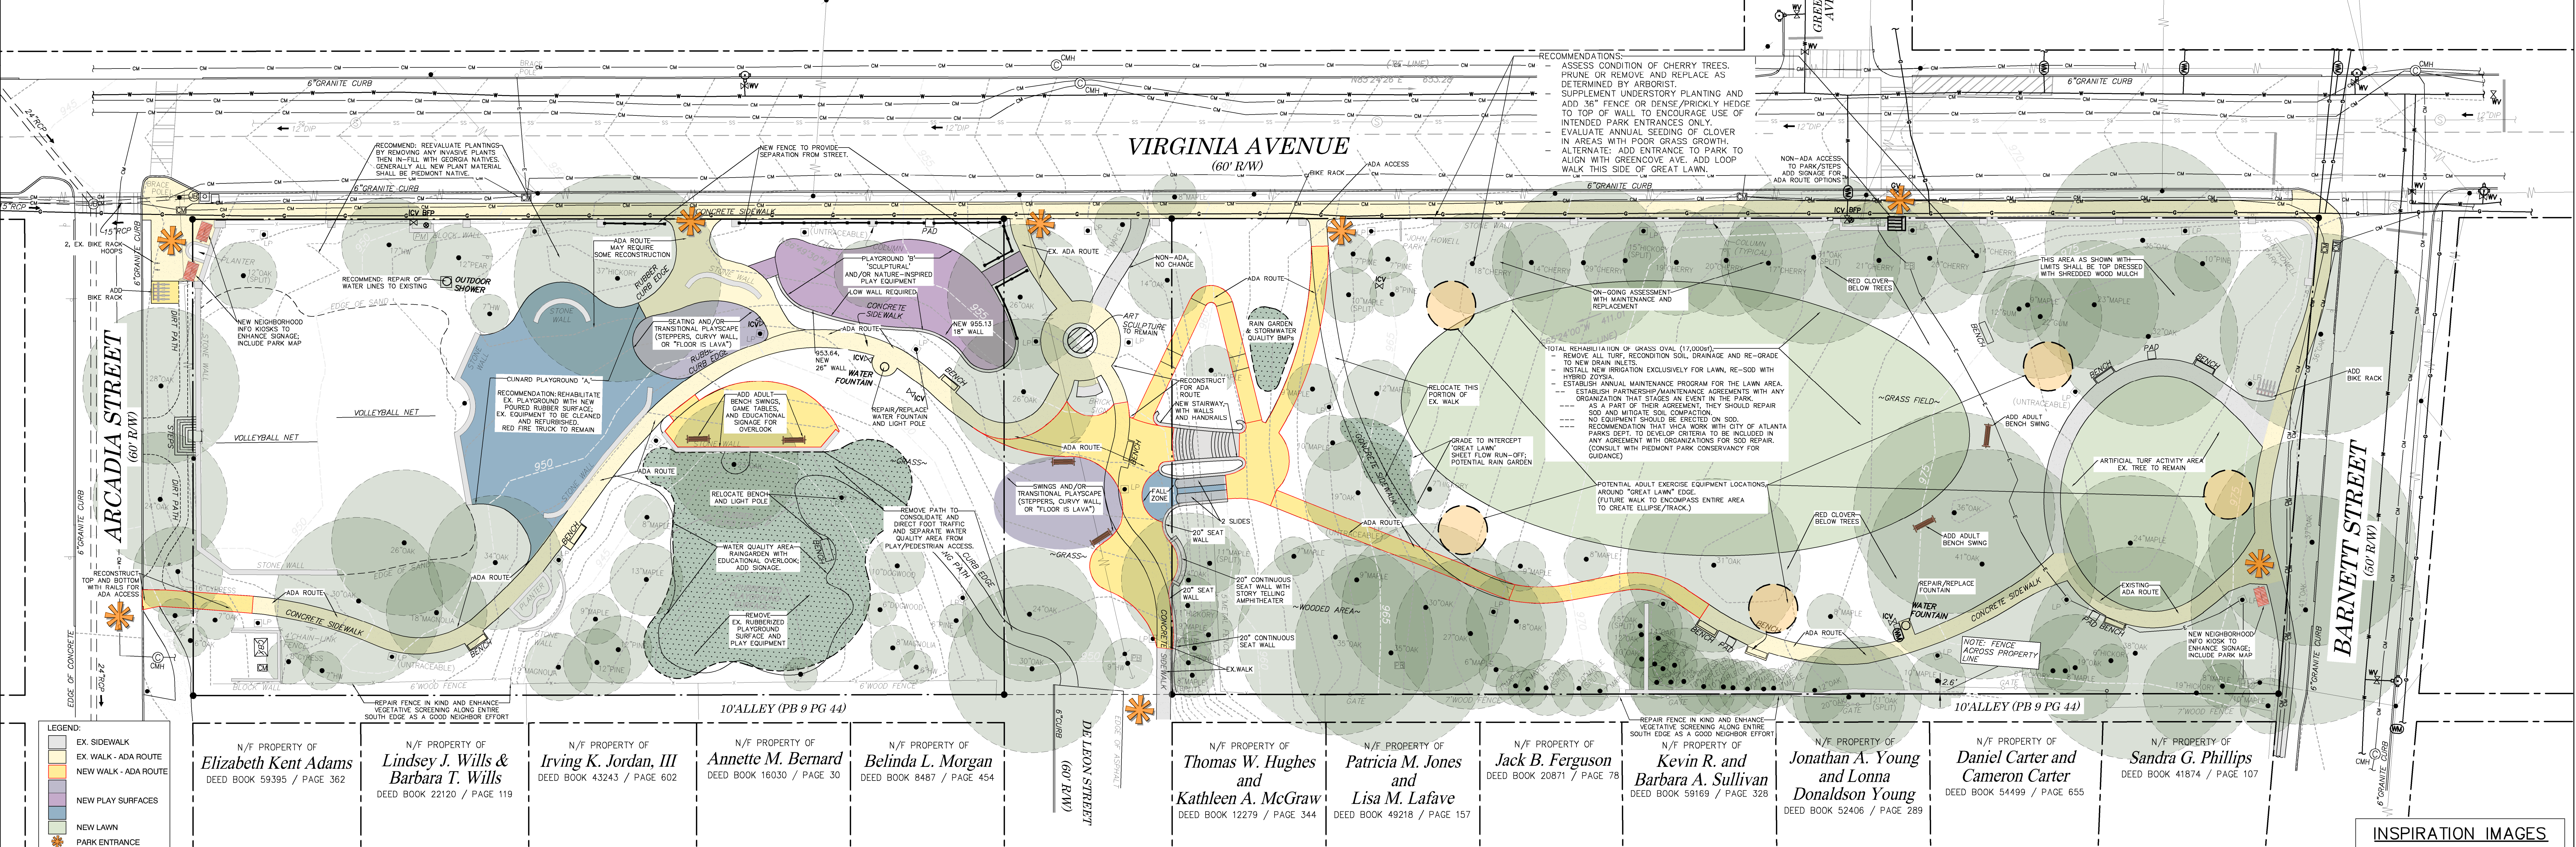

INSPIRATION IMAGES



INSPIRATION IMAGES



JOHN HOWELL MEMORIAL PARK
 869 VIRGINIA AVENUE NE
 ATLANTA, GEORGIA

DESIGN DEVELOPMENT
 JANUARY 30, 2023

FRAWLEY ASSOCIATES, LLC.
 LANDSCAPE ARCHITECTS
 875 SEMINOLE AVE (SUITE 101)
 ATLANTA, GA 30307 (404) 874-5091

Scale: 1" = 20' (36" x 48")
 1" = 40' (18" x 24")