

Amsterdam Walk



Master Plan

Updated Site Sections



May 2nd, 2024

SOM



North/South Site Section: A

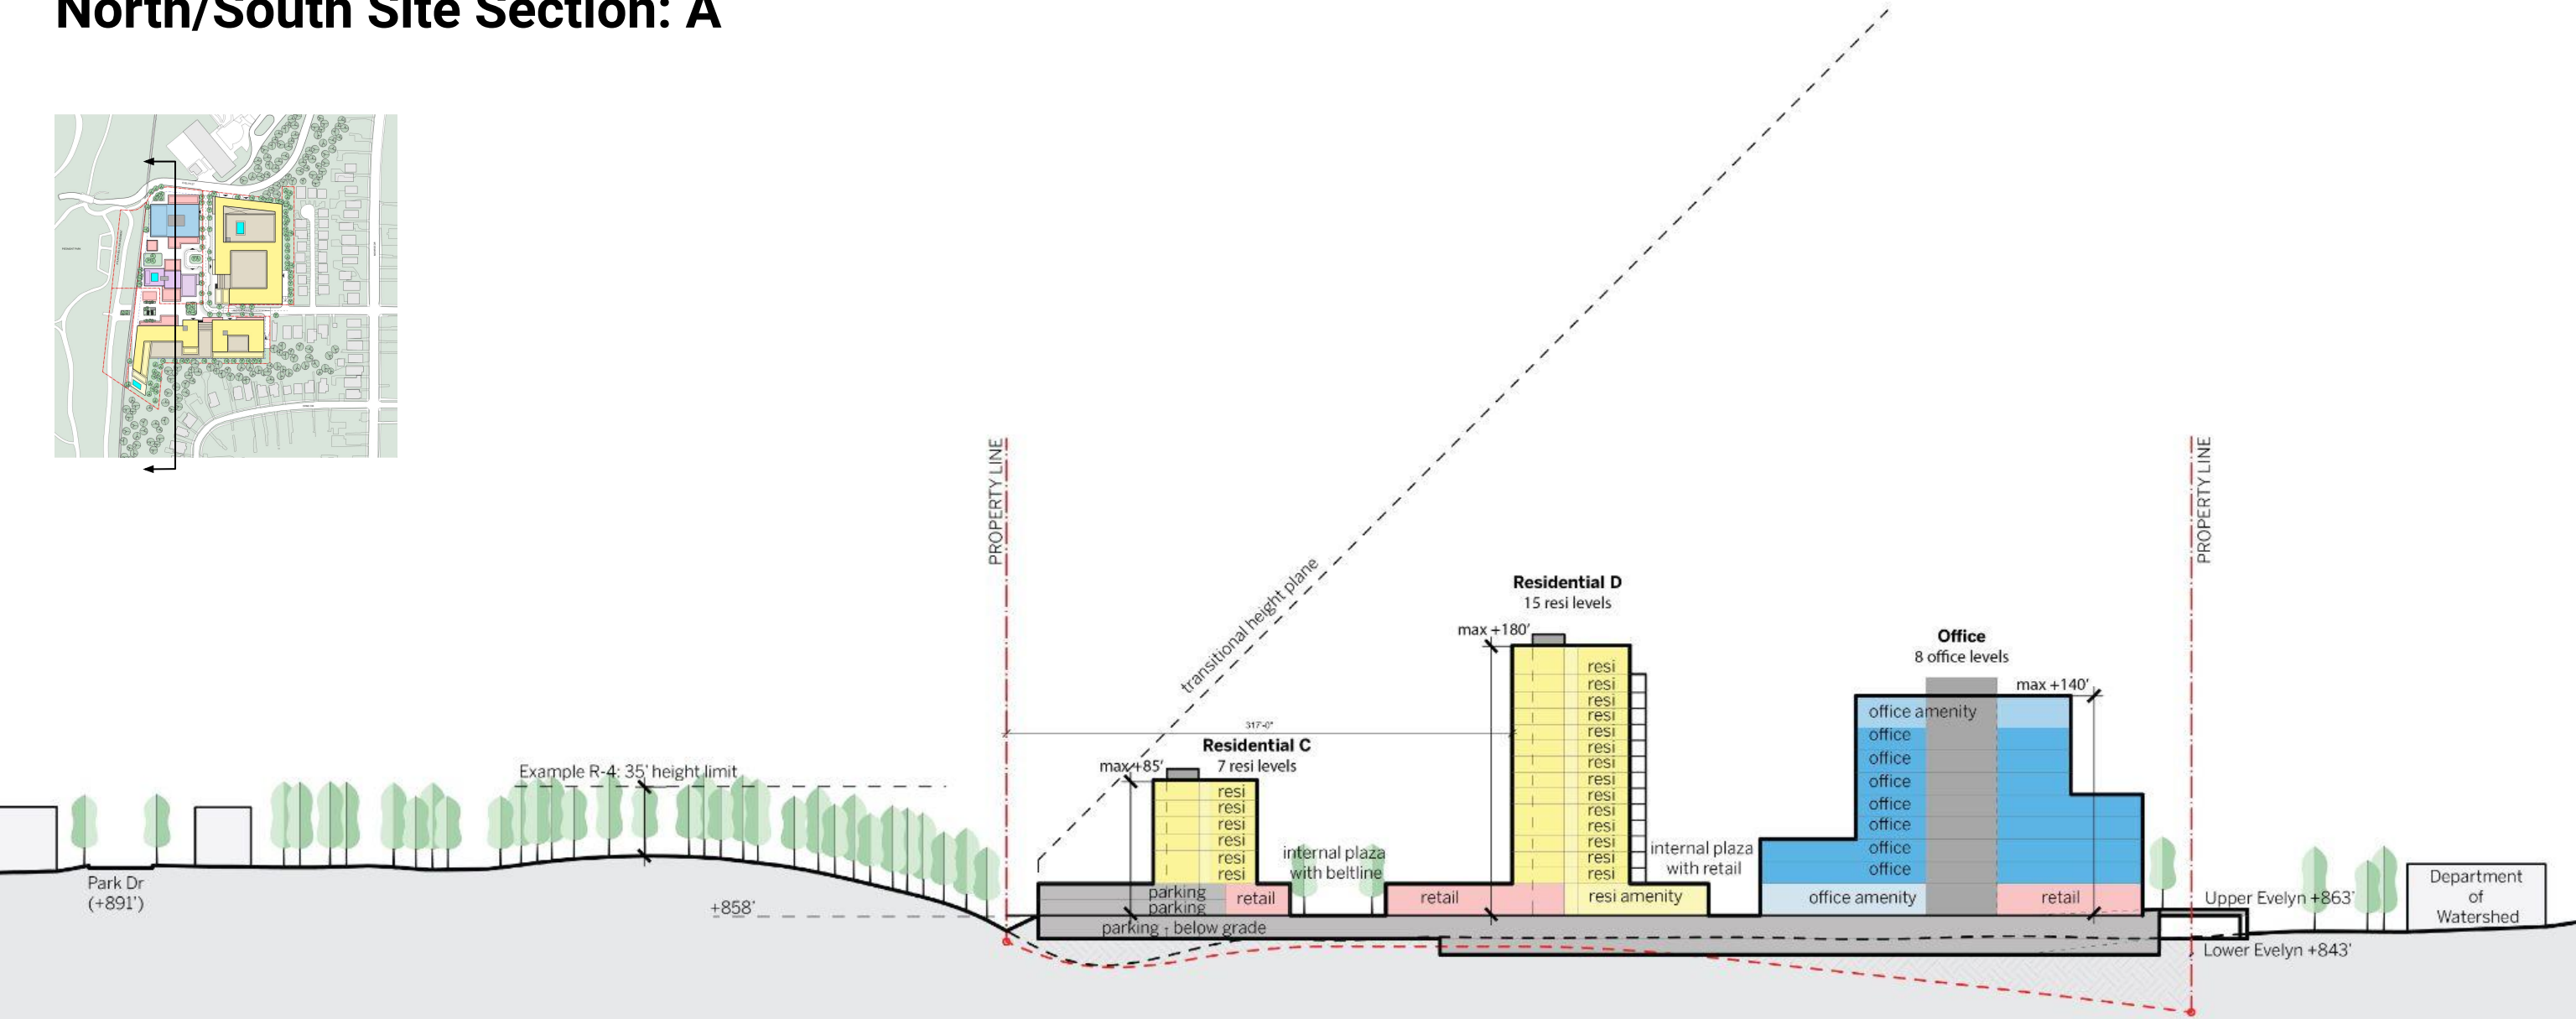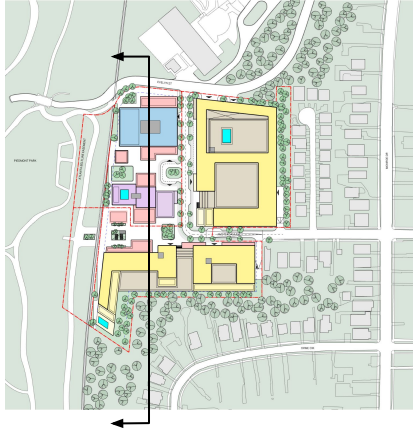



North/South Site Section: B

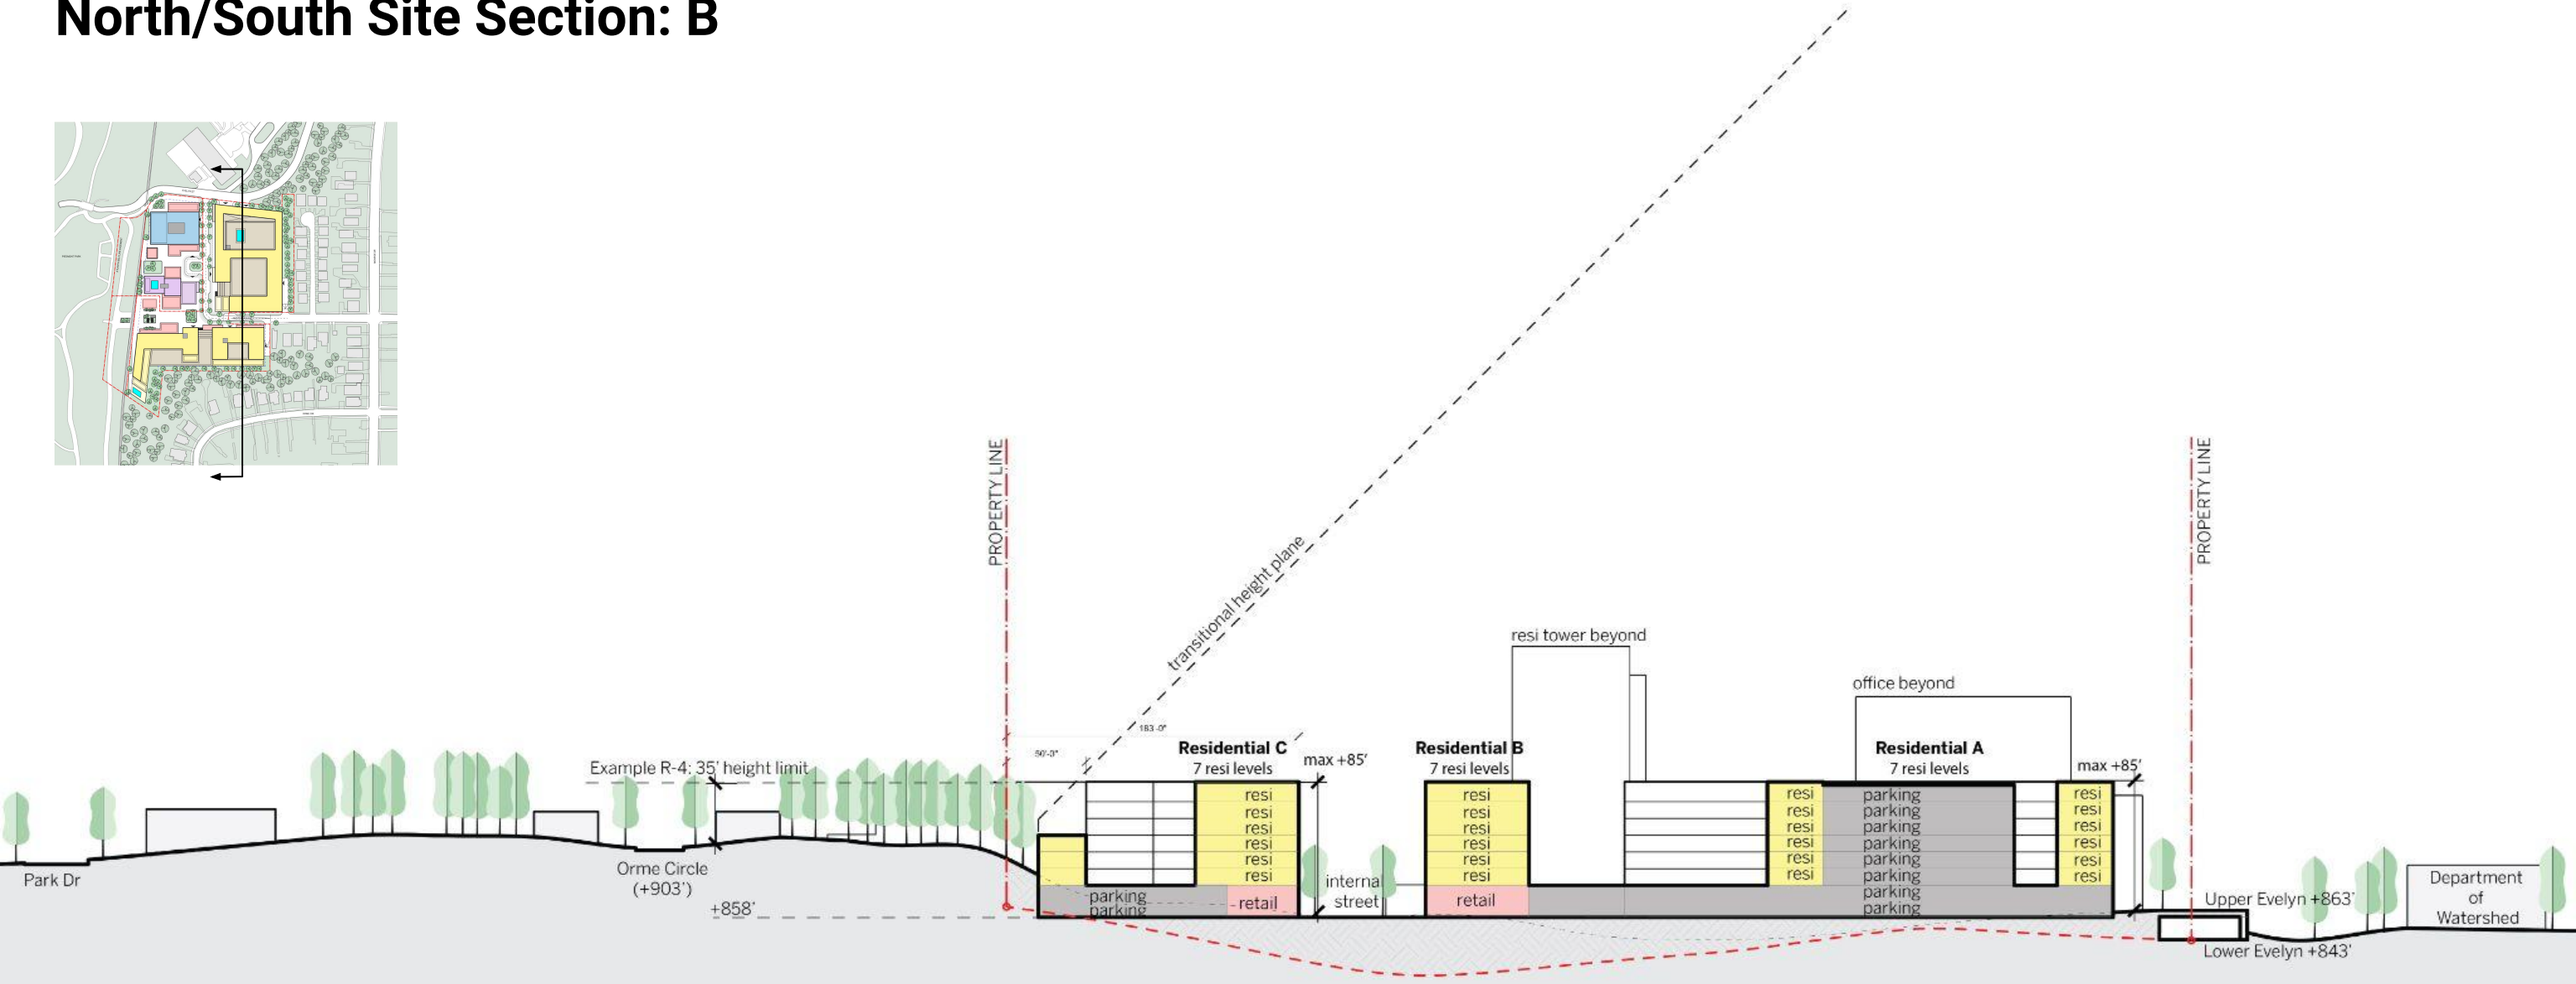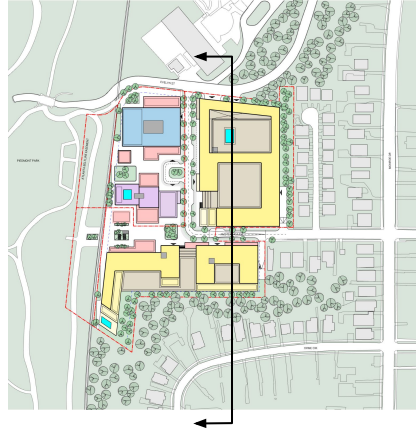

East/West Site Section A

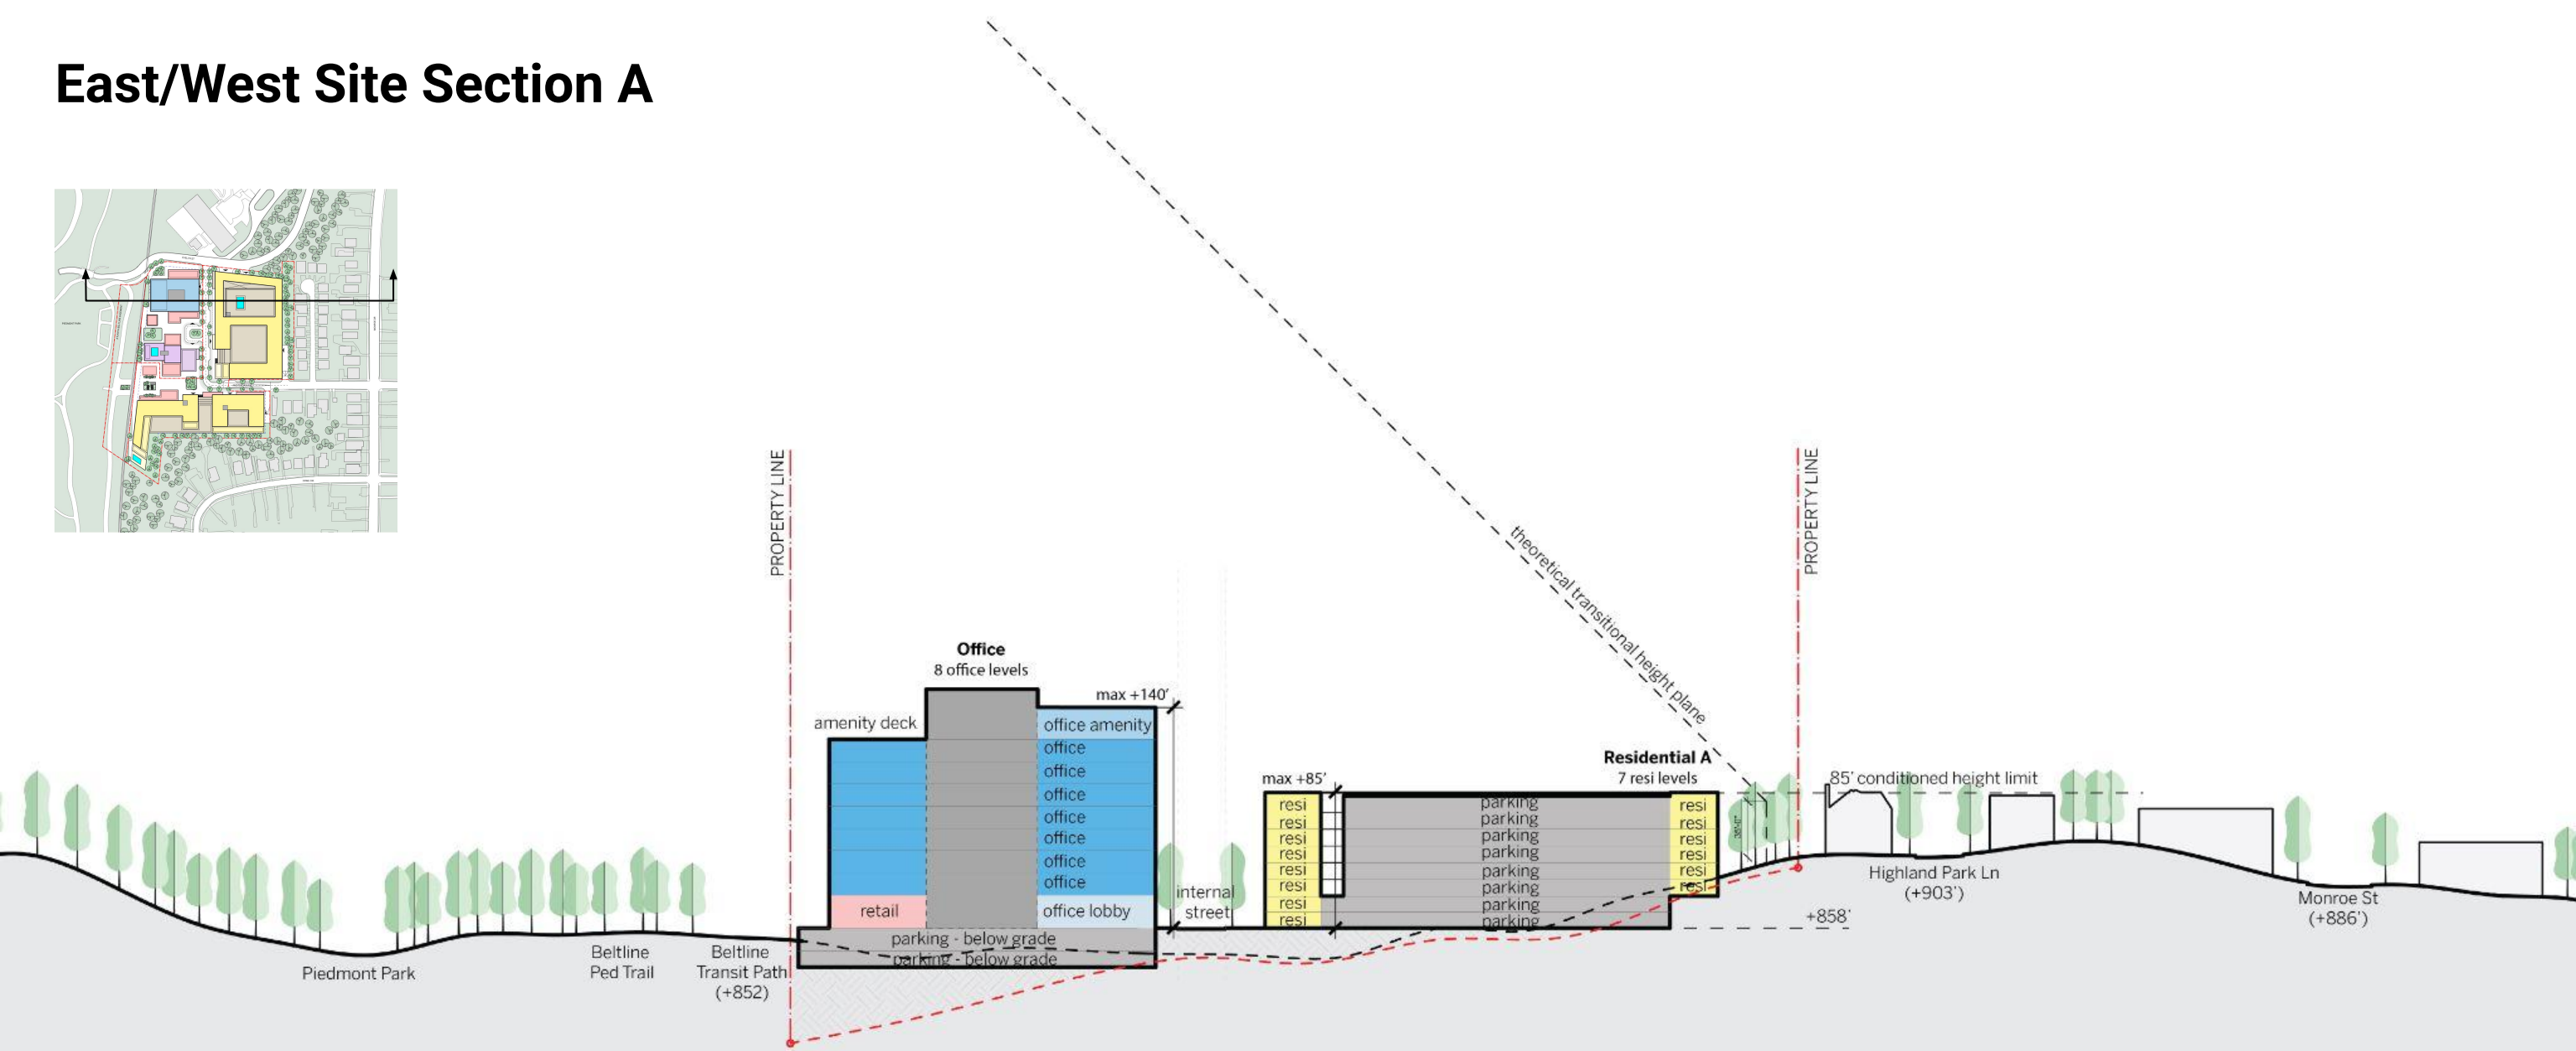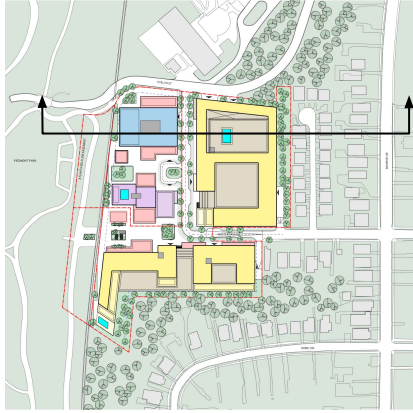

East/West Site Section B

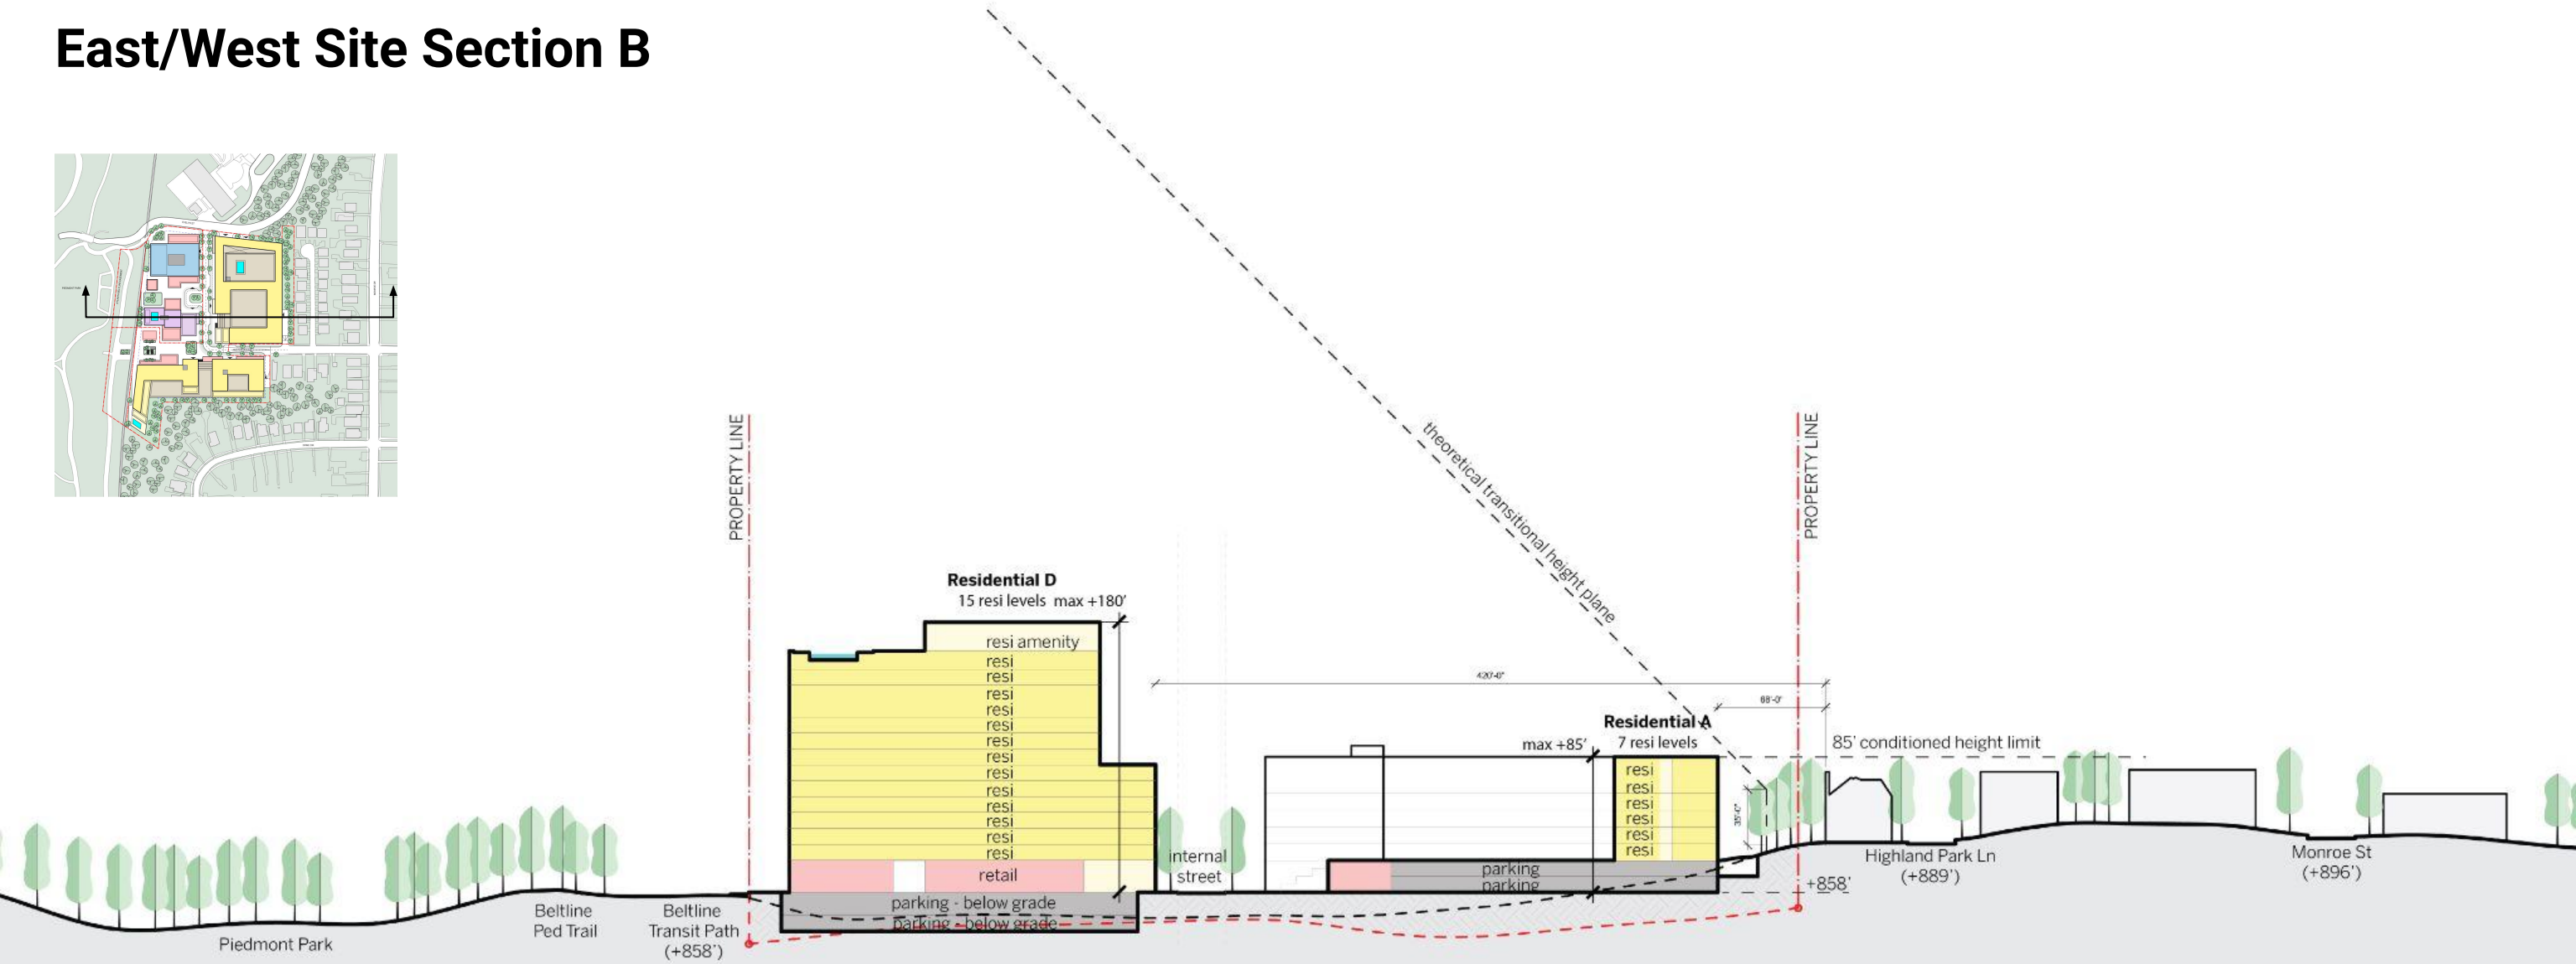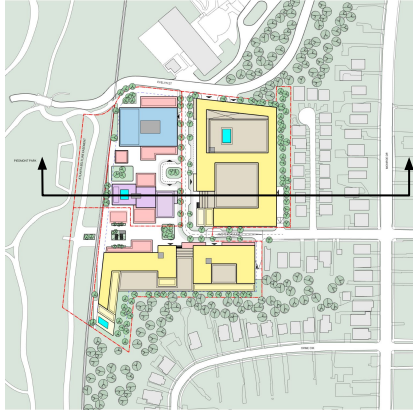

East/West Site Section C

